




Plan : Pipe Chase

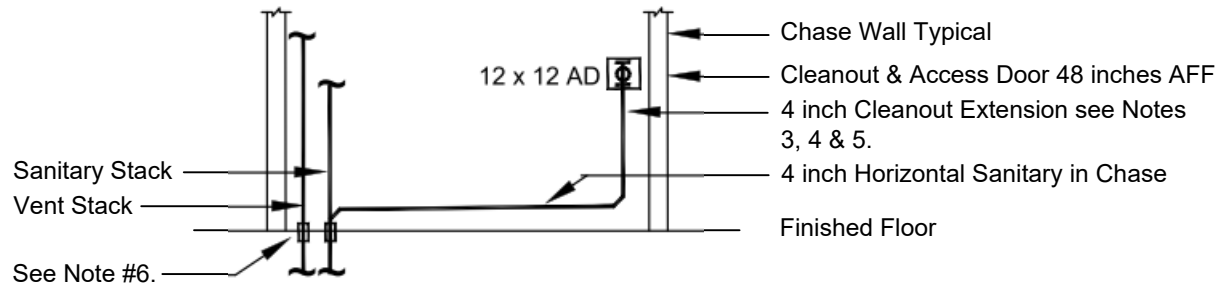


Cleanout Location - Wall Mounted Fixtures

Sanitary Cleanout Piping Detail

No Scale

Notes :

1. See Plumbing Drawings and Diagrams for pipe sizes.
2. This detail is typical locating sanitary cleanouts.
3. See Architectural Drawings for chase locations.
4. Locate CO Tee in an accessible location.
5. Locate CO Extension in a partition or furred out space. Coordinate with Architect for partition size and/or furred out space requirements.
6. Pipe sleeves see separate detail for requirements.

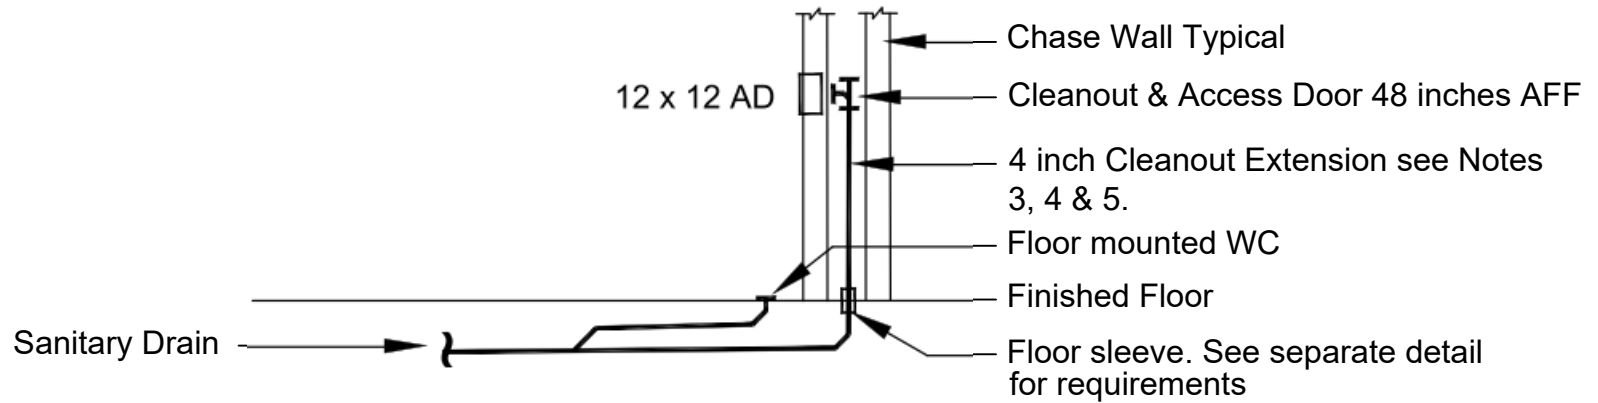

Cleanout Location - Floor Mounted Fixtures

Sanitary Cleanout Piping Detail

No Scale

Notes :

1. See Plumbing Drawings and Diagrams for pipe sizes.
2. This detail is typical locating sanitary cleanouts.
3. See Architectural Drawings for chase locations.
4. Locate CO Tee in an accessible location.
5. Locate CO Extension in a partition or furred out space.
Coordinate with Architect for partition size and/or furred out space requirements.